

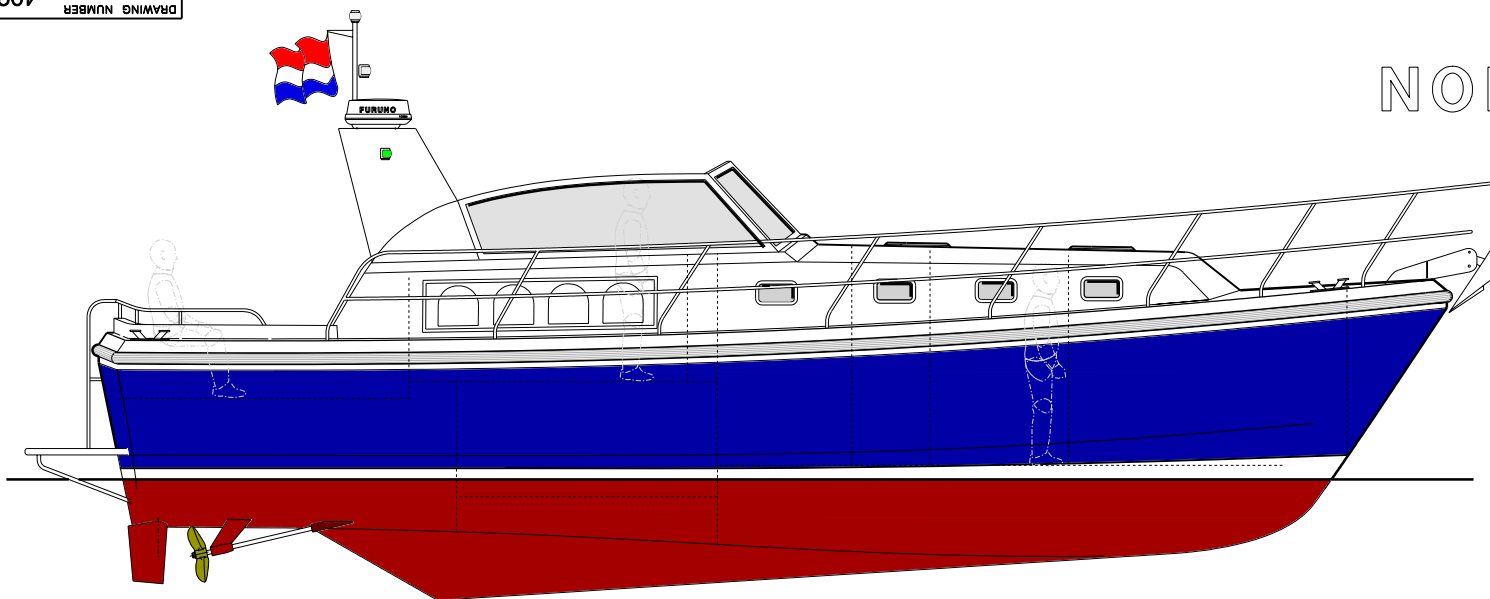
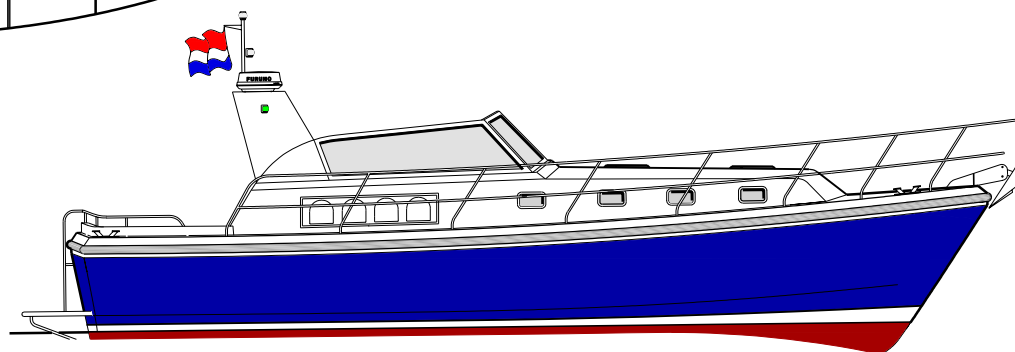


NORTHLINE 42

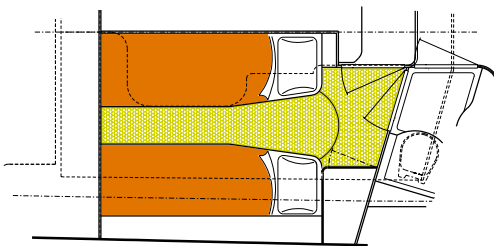

LENGTH OA	13.35
LENGTH HULL	12.20
LENGTH WL	10.90
BEAM OA	4.10
BEAM HULL	3.85
DRAFT	1.125

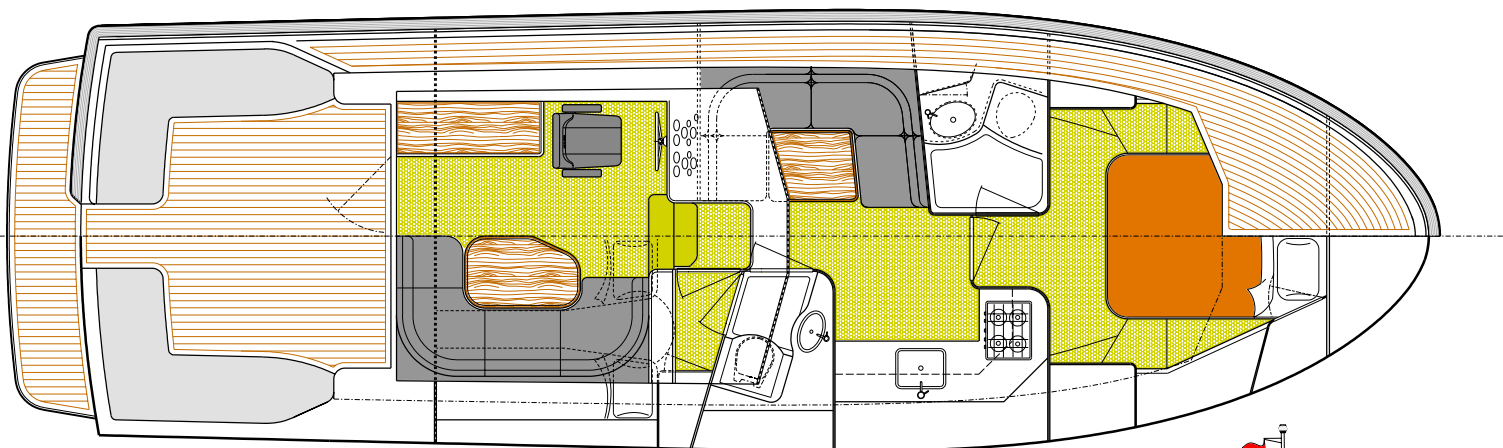

ISSUE	DATE	MODIFICATIONS	ISSUE	DATE	MODIFICATIONS
2	22.4.10	SCREEN AS BUILT			
1	17.1.07				

TT BOAT DESIGNS LTD
 DESIGNERS AND ORIGINATORS OF THE NELSON
 SEAVIEW - ISLE OF WIGHT - ENGLAND
 PHONE/FAX + 44 1989 811927 Email design@ttboatdesigns.co.uk

DRAWN BY
 ARMU
 DIMENSIONS IN
 MM

TITLE
42' MOTOR YACHT
 FOR
JACHTBOUW ZEVENHUIZEN

**GENERAL
 ARRANGEMENT**

SCALE
 1:25
 DRAWING NUMBER
40200